


MAIZE GRIT PLANT 100 TPD ON RAW MATERIAL

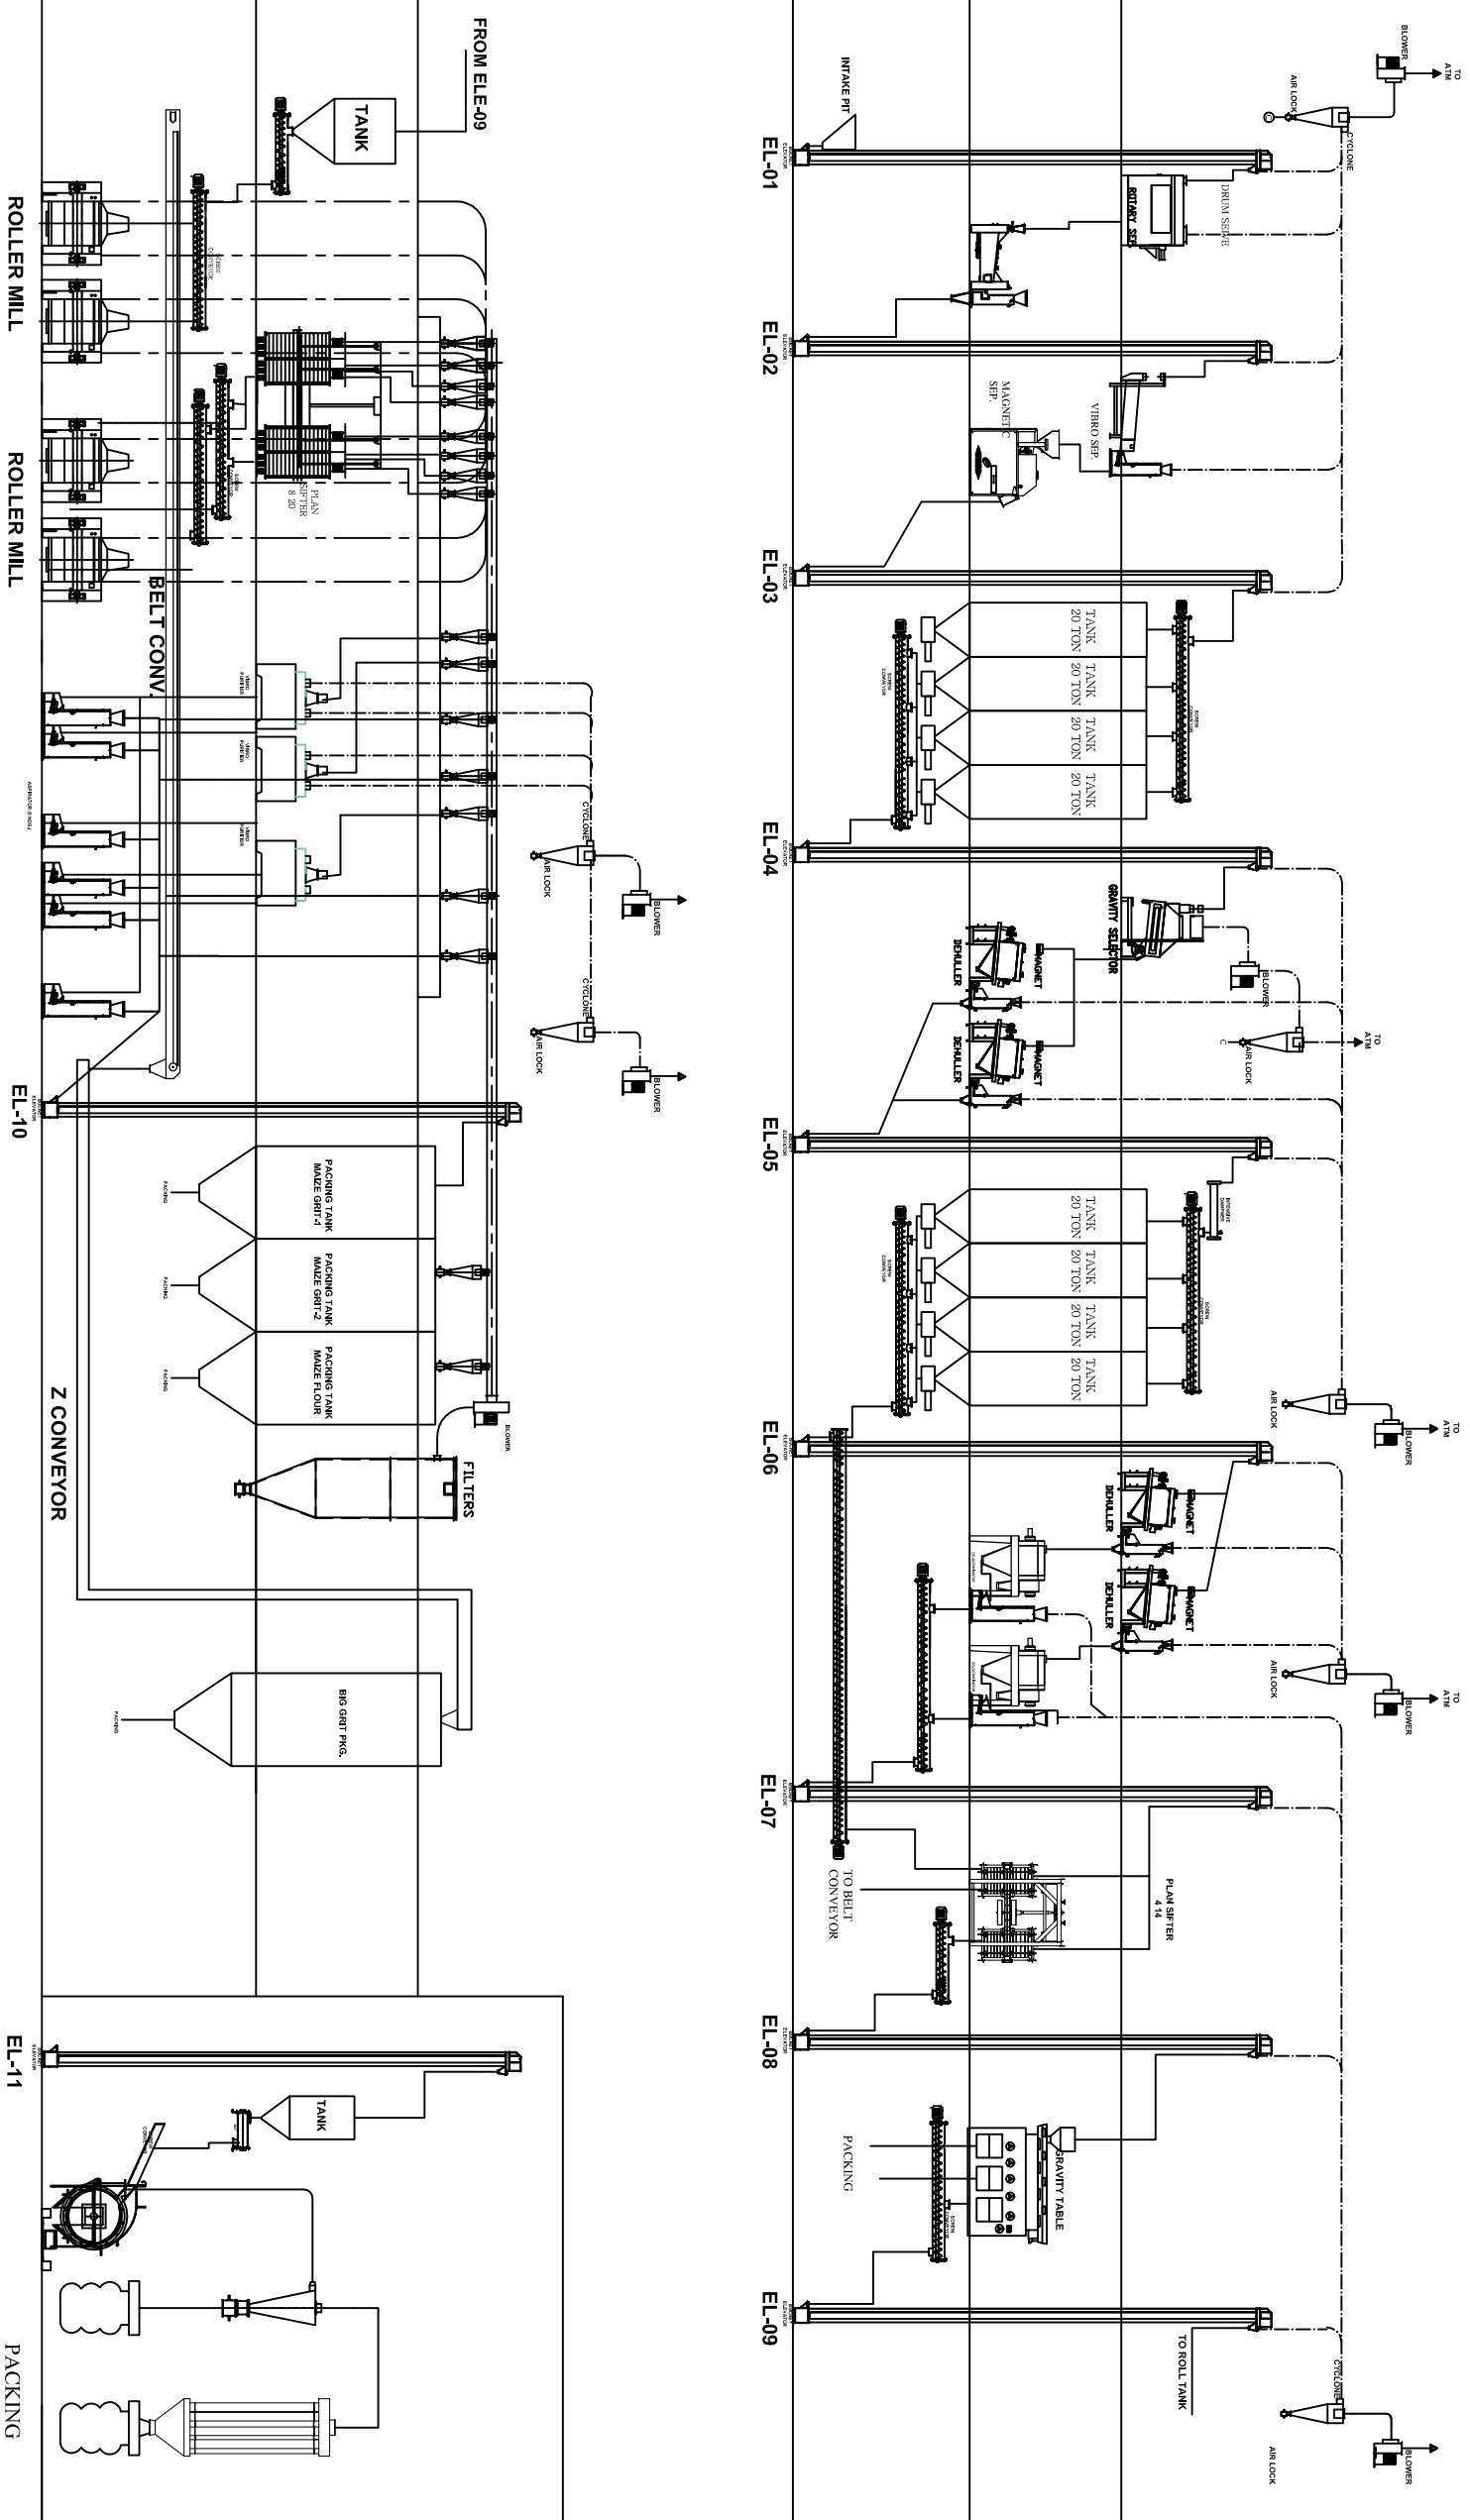

Project Name: PROPOSED FLOW SHEET

Design By:	SHALLANDER
Rev. No.:	REV-00
Chk. By:	SHALLANDER
Apprd. By:	A.GARG
Drg. NO.:	SCALE :
	NTS.

FLOURTECH
Committed Performance. Always

FLOUR TECH ENGINEERS (P) LTD
PLOT No. 182, SECTOR-24, FARIDABAD, HARYANA-121005(INDIA)
PH: +91-129-4063399, 4063388, 4066182
E-Mail: design@flourtechindia.com,
marketing@flourtechindia.com
Website: www.flourtech.com